


# PROPOSED AUDITORIUM AT JORHAT ENGINEERING COLLEGE, JORHAT

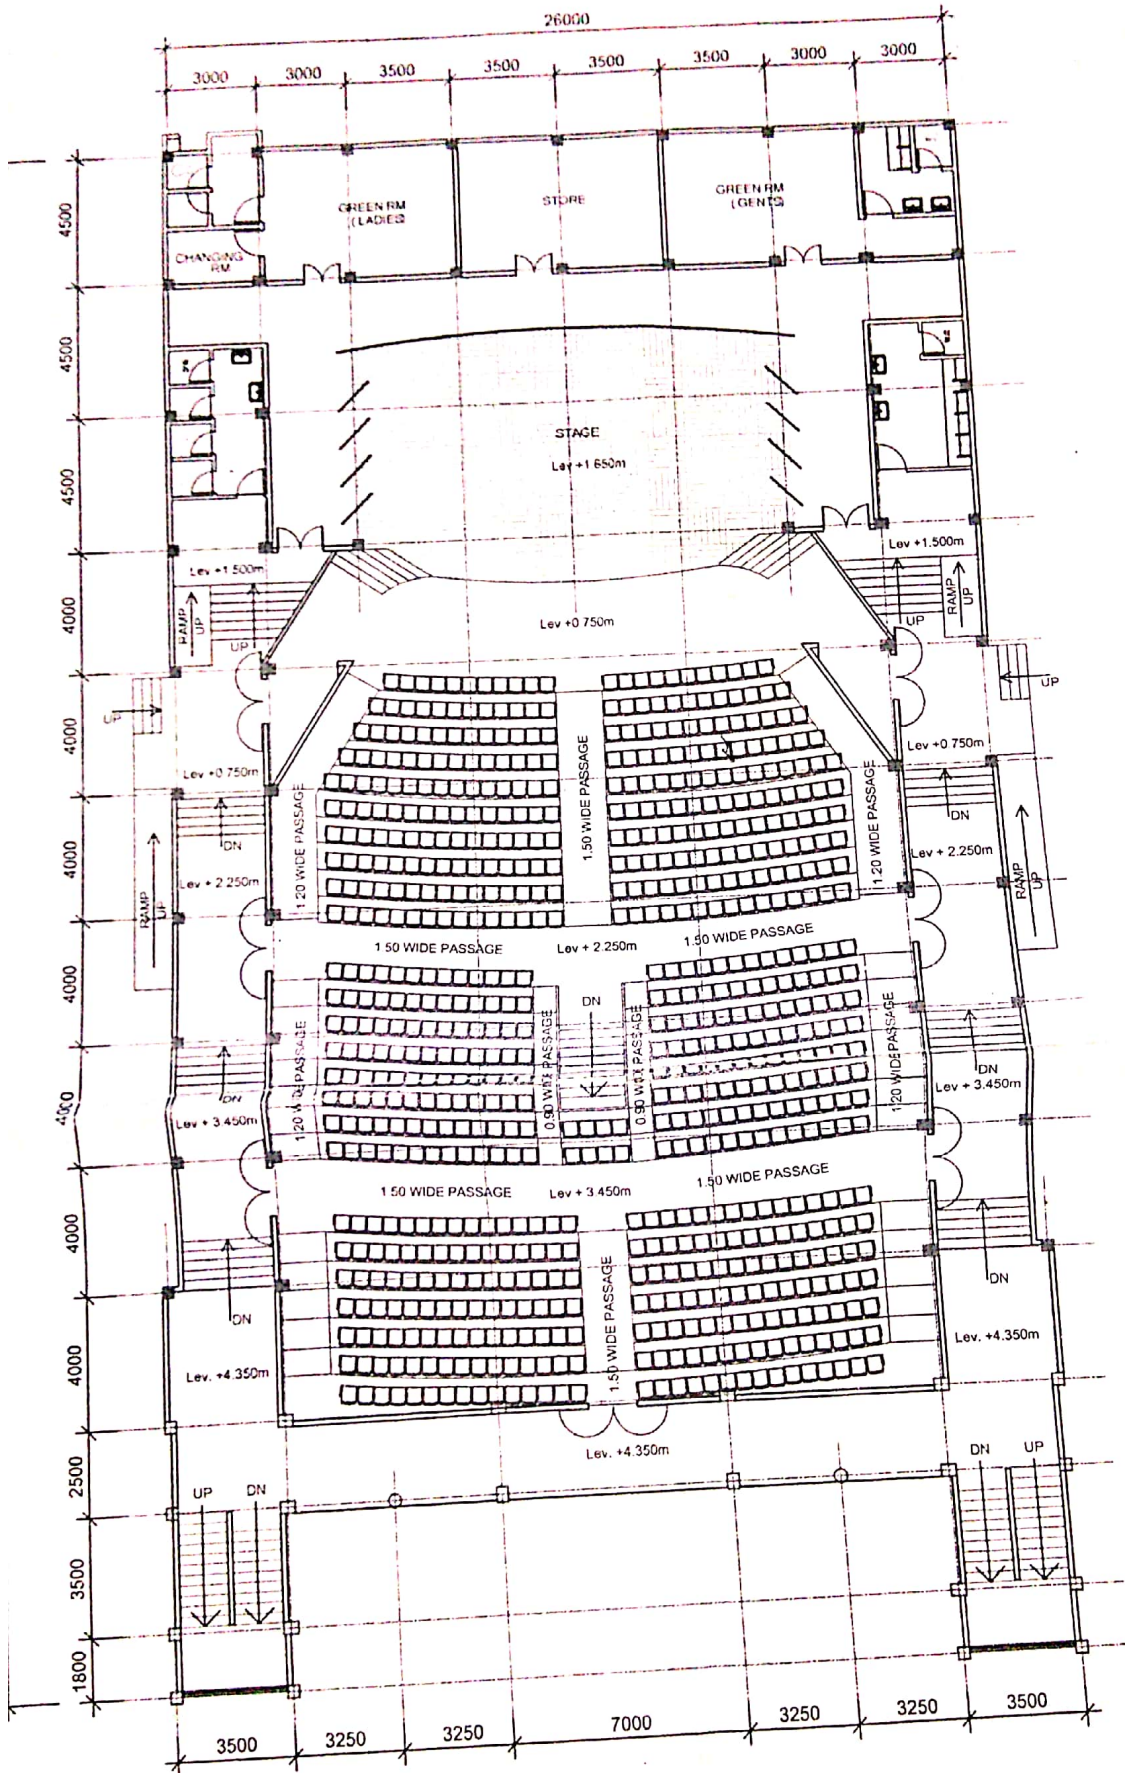

**GROUND FLOOR PLAN (LEVEL-2)**



SCALE= 1:200

AREA: =  
R.C.C. = 316.60 SQ.M  
ASSAM TYPE = 777.00 SQ.M  
SITTING CAPACITY = 706 NOS.

same as on the other side


Store as drawn in Arch-Eng. book

Done 22/7/19

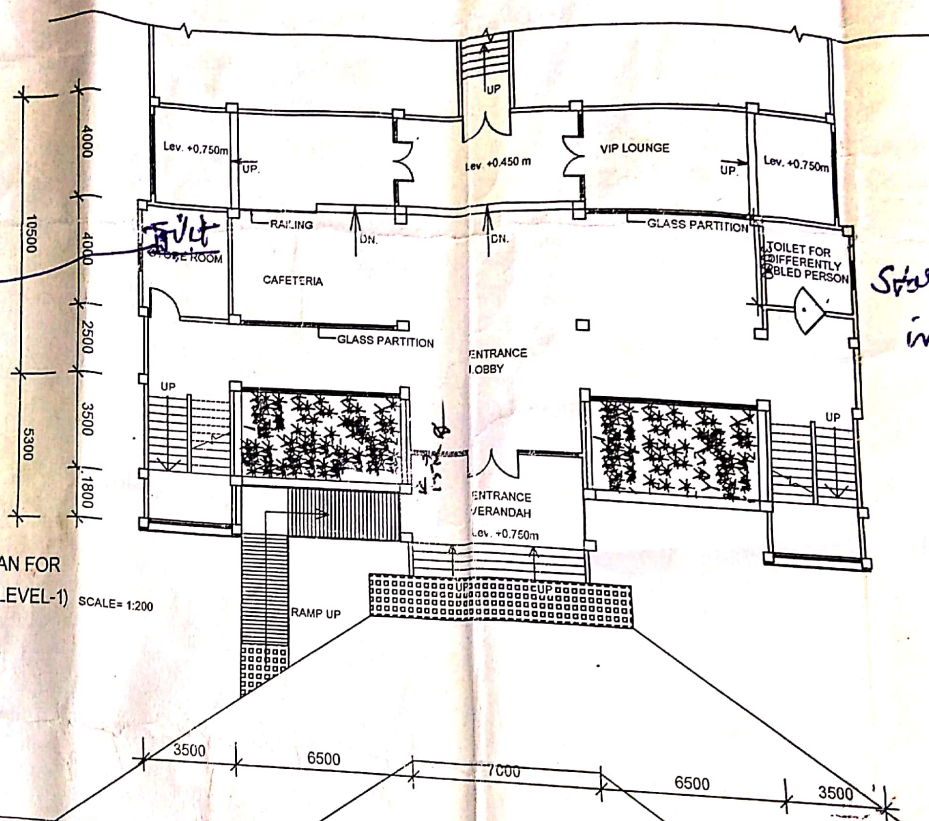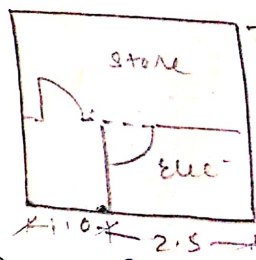


MODIFIED FLOOR PLAN FOR ENTRANCE FOYER (LEVEL-1) SCALE= 1:200  
 AREA: =  
 R.C.C. = 420.60 SQ.M

PROPOSED AUDIT JO ENG C JO	OFFICE OF THE CHIEF ENGINEER, P.W.D. (BUILDING), ASSAM CHAM GUWAHATI -781003 MODIFIED FLOOR PLAN FOR	FILE NO: CE/ARC-M/06/2017 DRG. NO: ARC/AUDI/JTR/AR-01 R-01 AUTOCAD BY: LILY TALUKDAR DRG. NO:	 ARCHITECT B/M	 19/6/19 ARCHITECT B/M	 SR. ARCHIT
---	---	--	-------------------	------------------------------	----------------

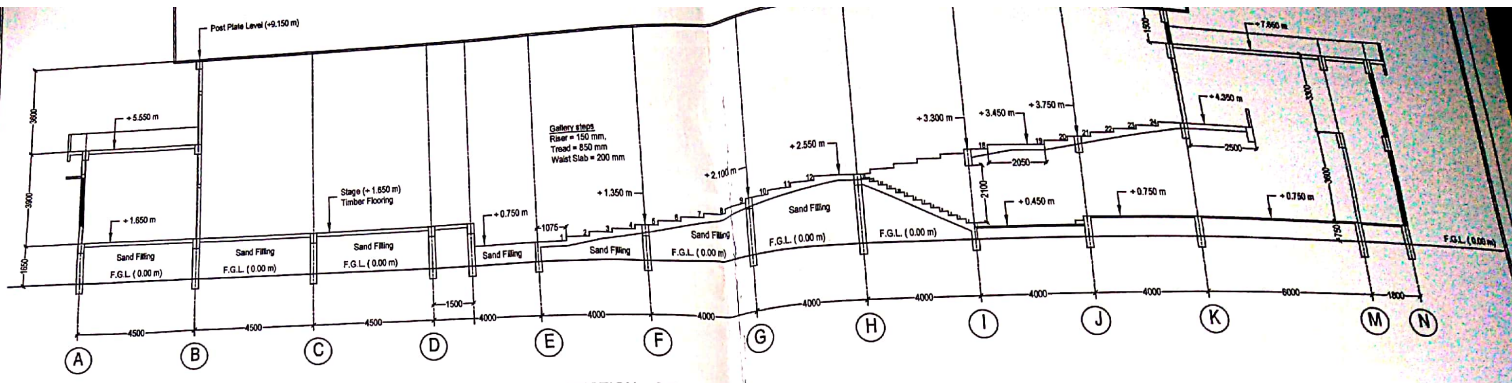

SECTION = 3:3  
Scale = 1:100

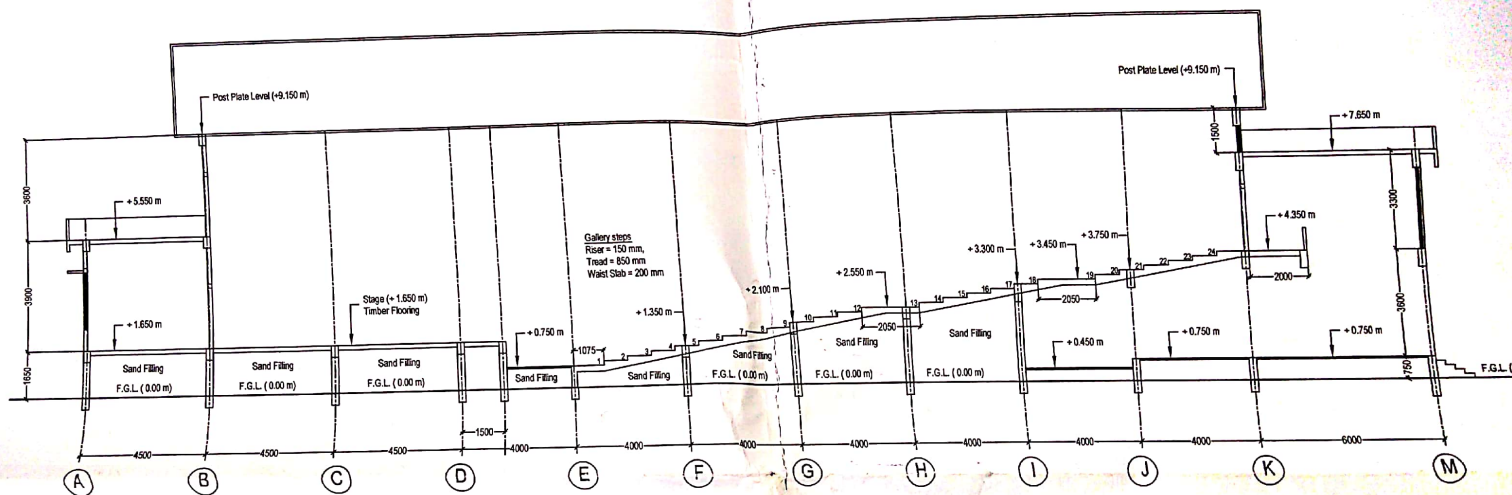

SECTION = 2:2  
Scale = 1:100

+5.550 m

+5.550 m

+5.550 m

